


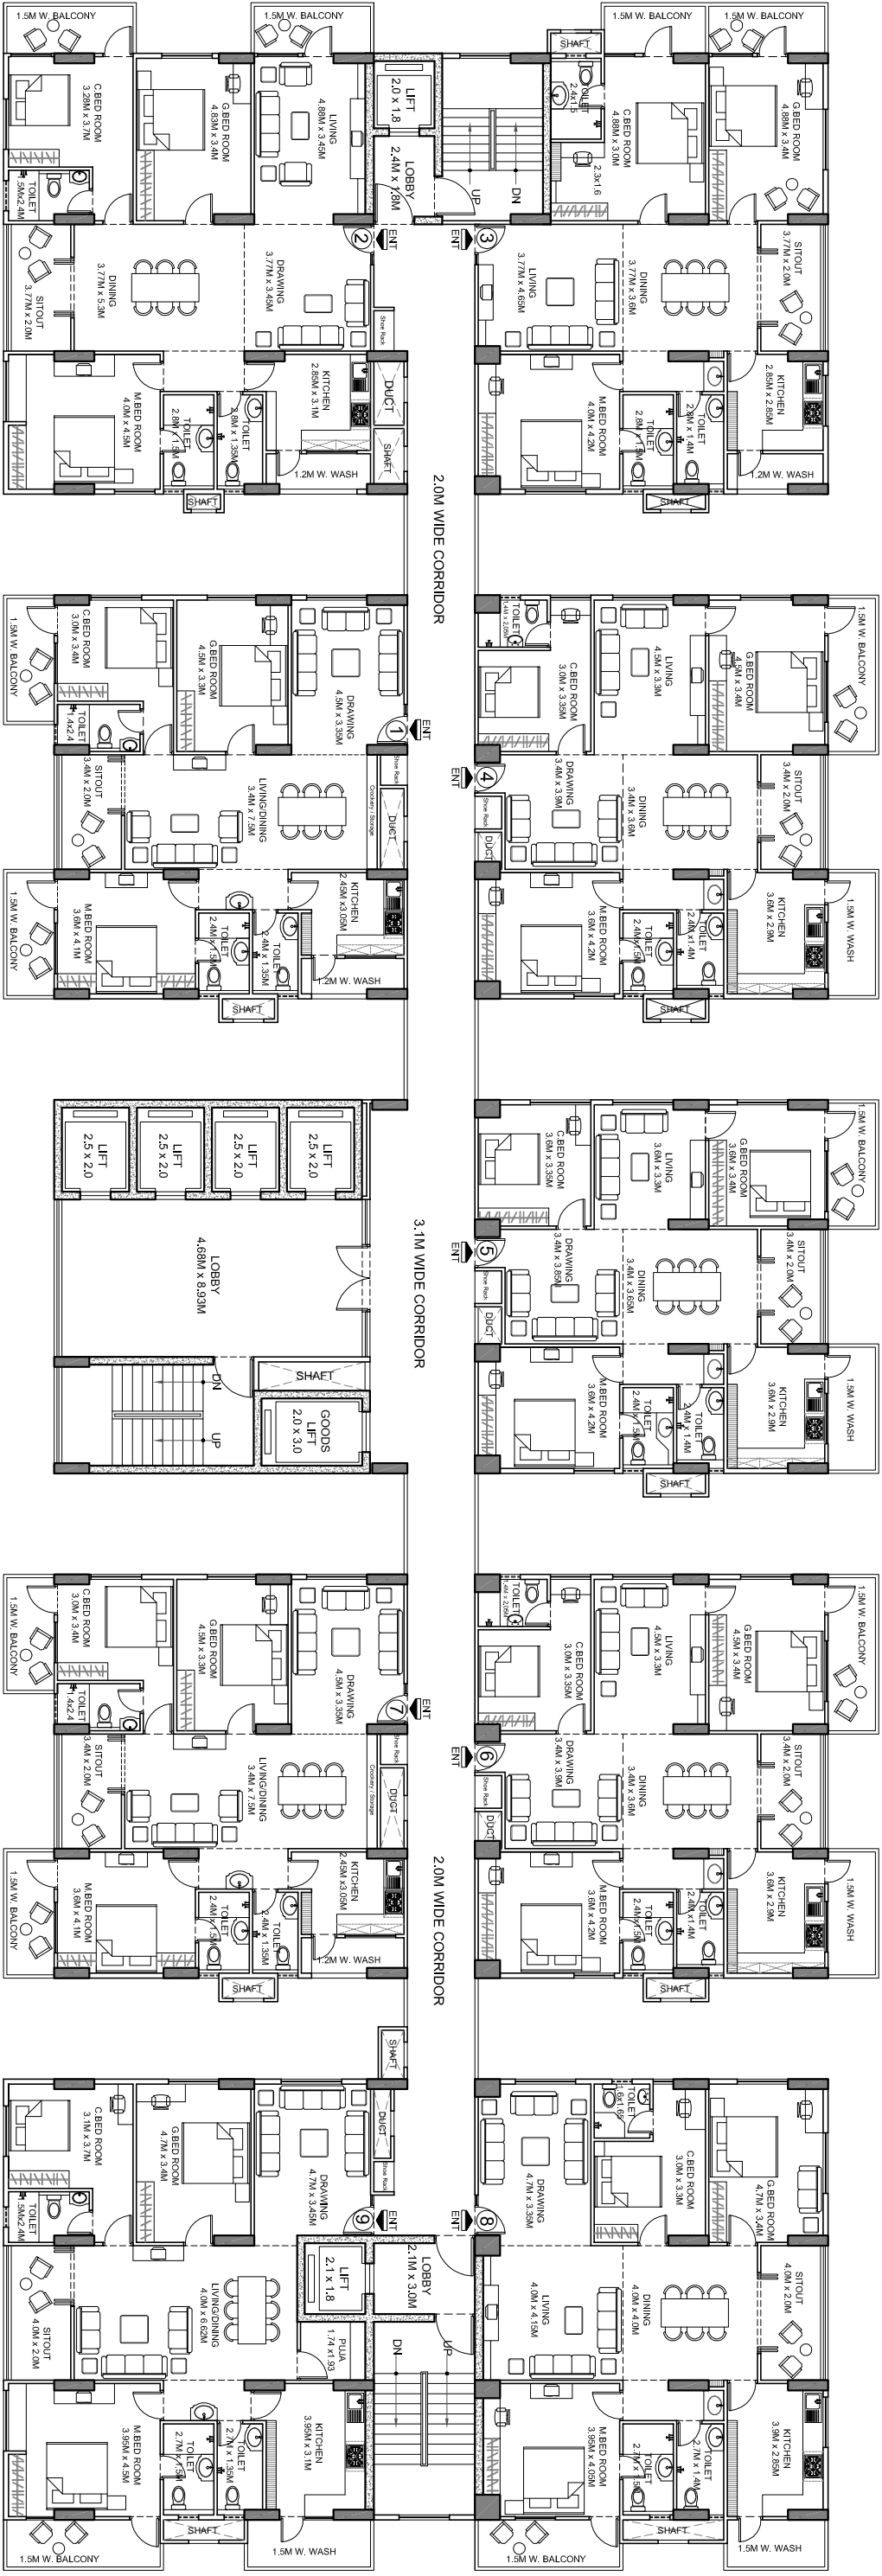

TYPICAL FLOOR PLAN

PROJECT :
